

TOTAL FINISHED AREA - 2189 sq. ft.

FRONT ELEVATION

The COPPERHAM


Dwn. By: GM
 Folder:
 File: COPPERHAM
 Scale: 3/16"=1'-0"
 Date: JUNE 2021
 Last Rev.:



1 of 8



81 CAVERHILL CRESCENT
 KOMOKA, ONTARIO N0L 1R0
 EMAIL : Grant.M2DServices@gmail.com
 PHONE: 519 872 5798

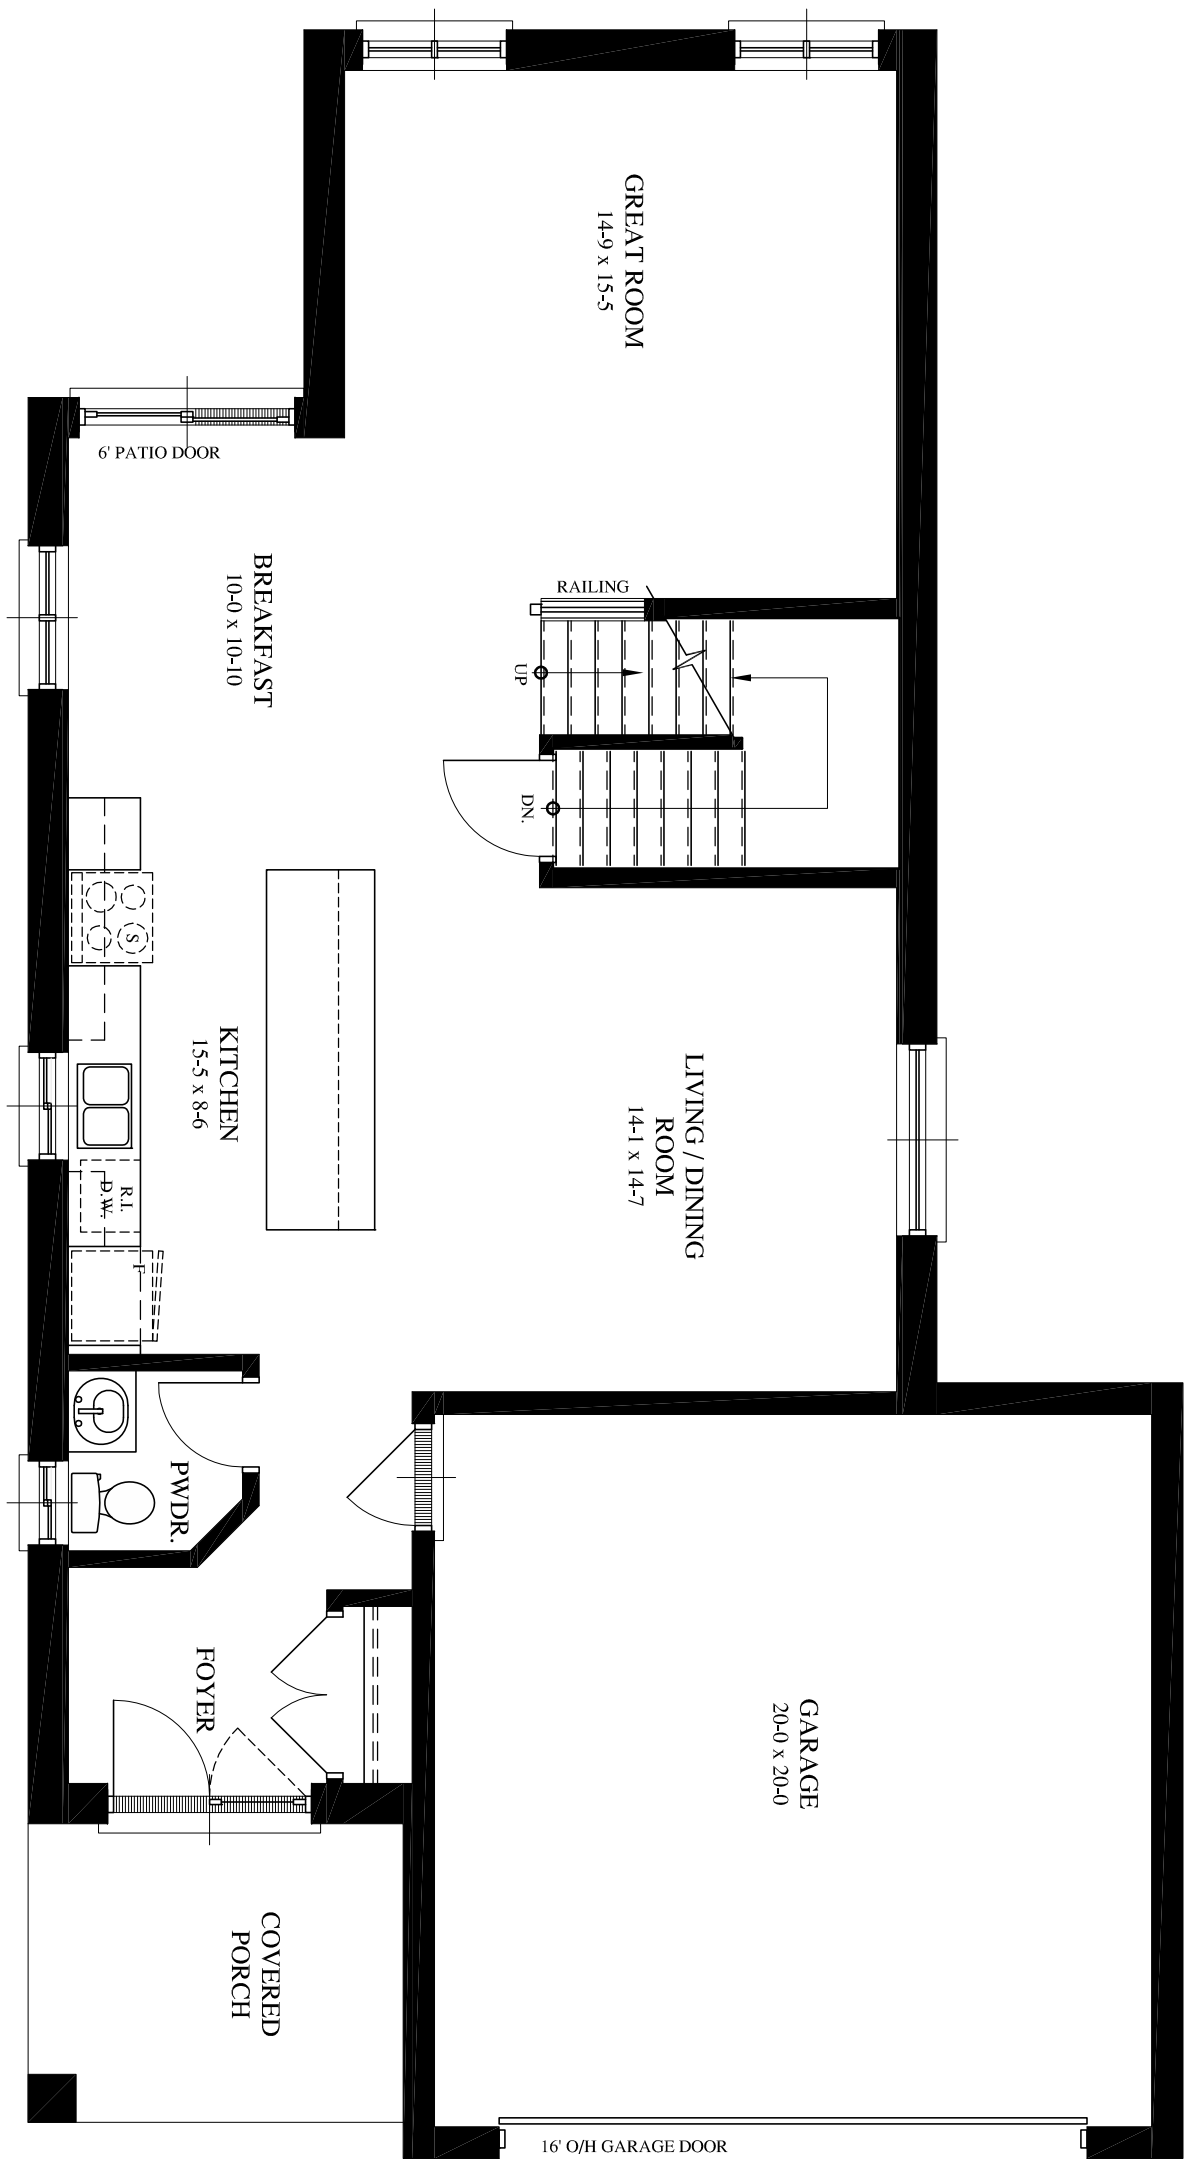


MAIN FLOOR PLAN

The COPPERHAM

Dwn. By: GM
 Folder:
 File: COPPERHAM
 Scale: 3/16"=1'-0"
 Date: JUNE 2021
 Last Rev.:



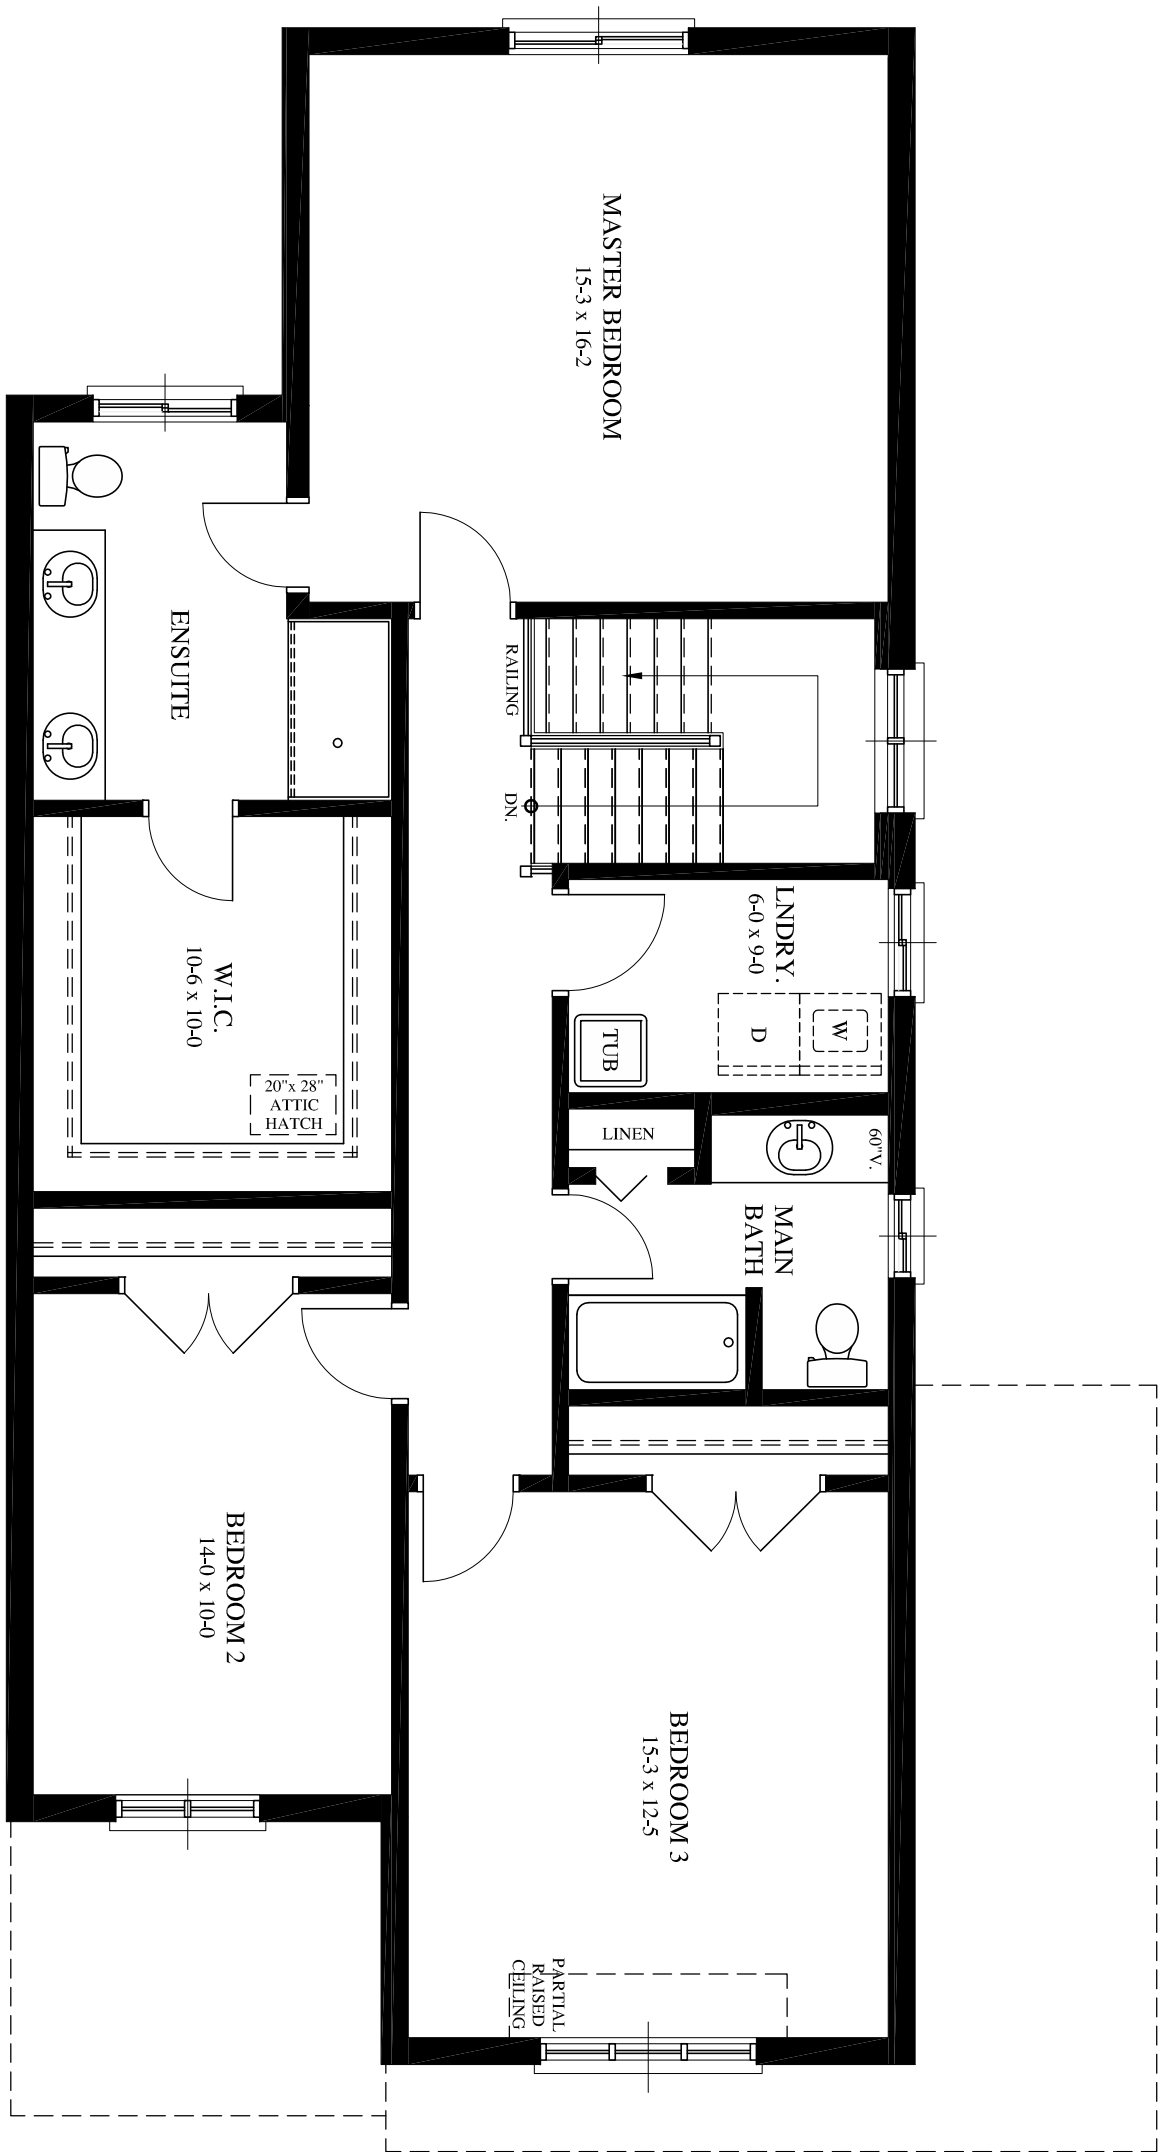

FIN. BASEMENT AREA	-	-	-	-	-
MAIN FLOOR AREA	-	-	-	-	1003 sq. ft.
SECOND FLOOR AREA	-	-	-	-	1186 sq. ft.
TOTAL FINISHED AREA	-	-	-	-	2189 sq. ft.

**SECOND FLOOR PLAN
3 BEDROOM LAYOUT**


The COPPERHAM



81 CAVERHILL CRESCENT
KOMOKA, ONTARIO N0L 1R0
EMAIL : Grant.M2DServices@gmail.com
PHONE: 519 872 5798

Dwn. By: GM
Folder:
File: COPPERHAM
Scale: 3/16" = 1'-0"
Date: JUNE 2021
Last Rev.:



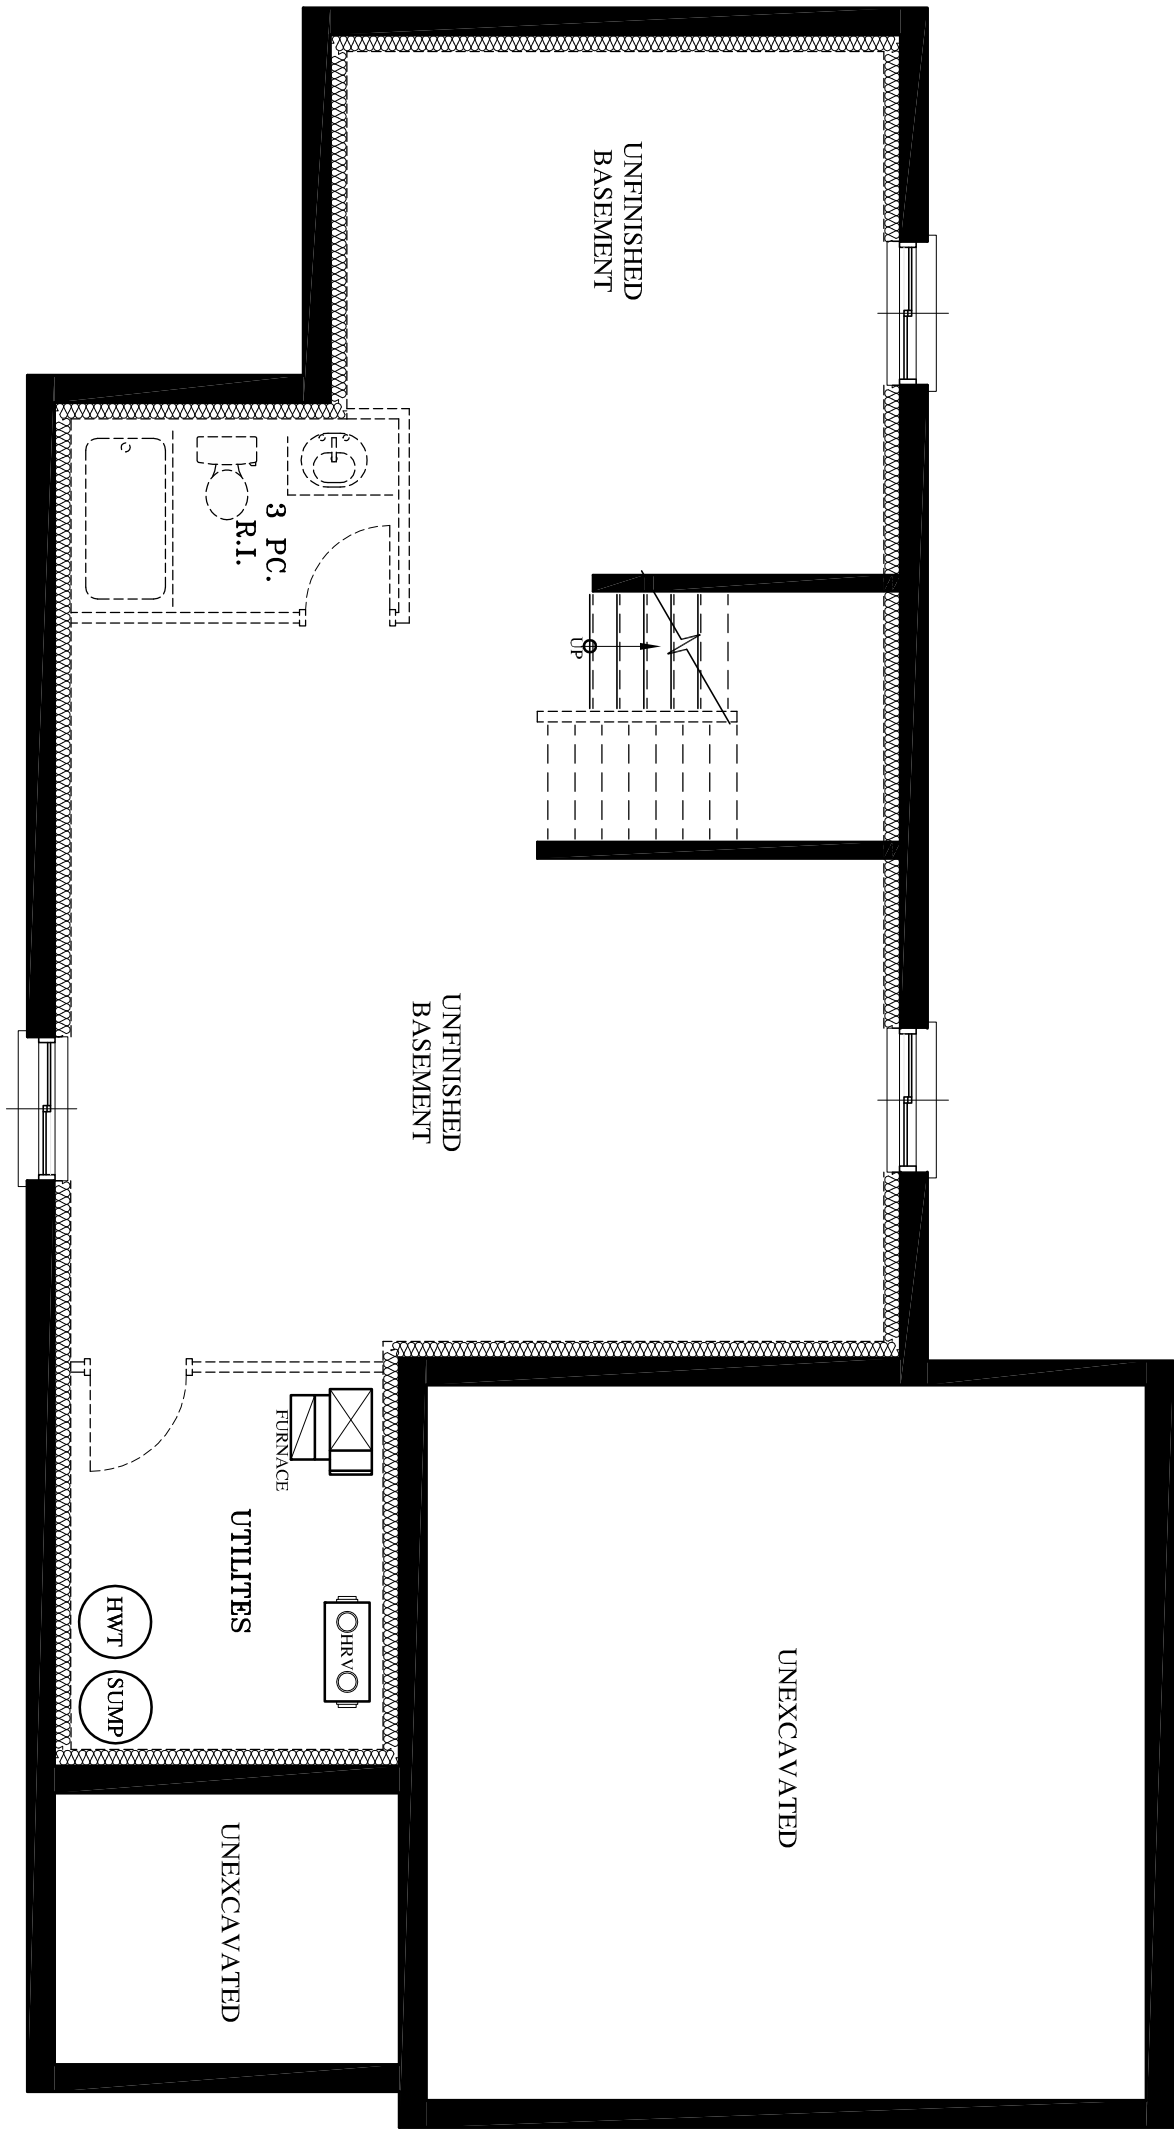

FOUNDATION PLAN

The COPPERHAM

