

TOTAL FLOOR AREA - 2012 sq.ft.

FRONT ELEVATION


The FEATHERFIELD

Dwn. By: GM
 Folder:
 File: FEATHERFIELD
 Scale: 3/16"=1'-0"
 Date: JANUARY 2020
 Last Rev.:

1 of 8



81 CAVERHILL CRESCENT
 KOMOKA, ONTARIO N0L 1R0
 EMAIL : Grant.M2DServices@gmail.com
 PHONE: 519 872 5798

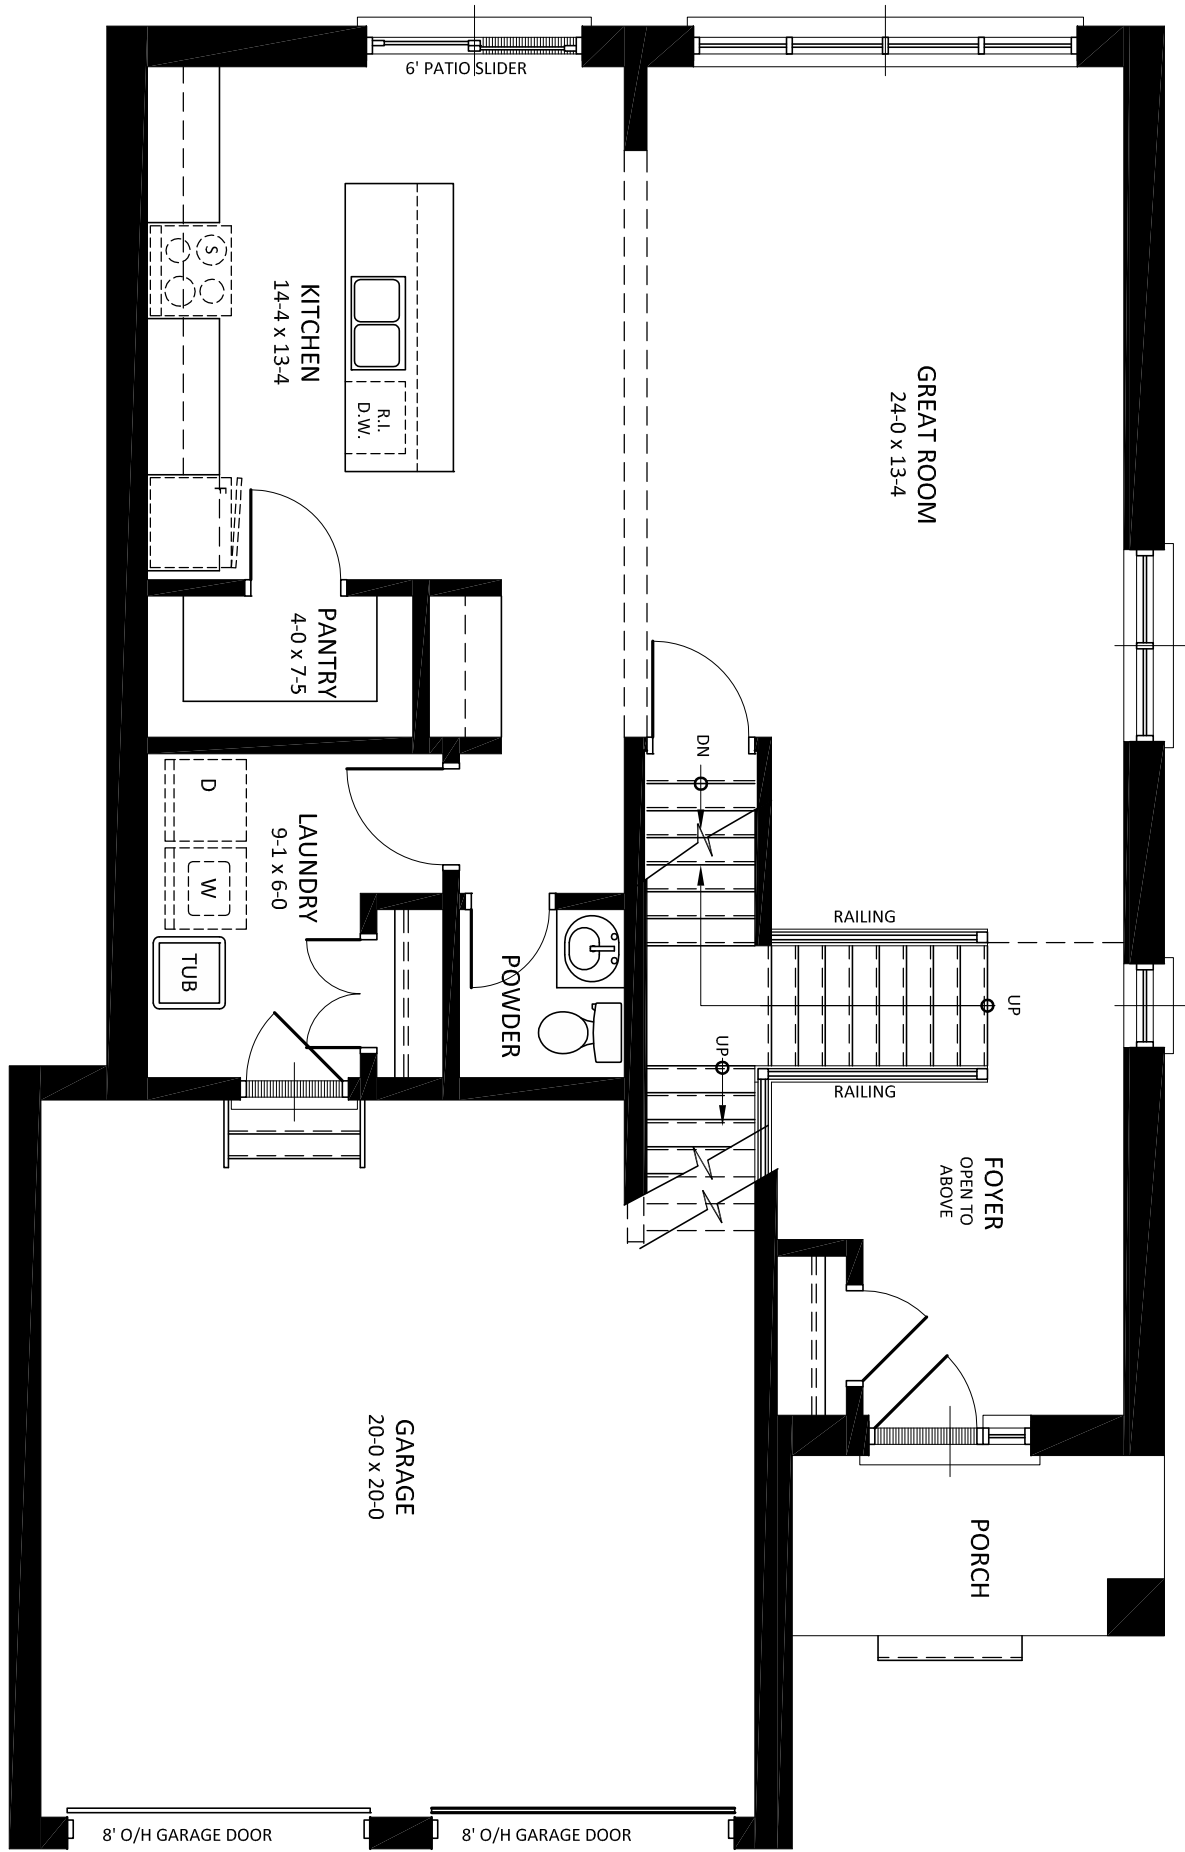

MAIN FLOOR PLAN

The FEATHERFIELD

Dwn. By: GM

Folder:


File: FEATHERFIELD

Scale: 3/16"=1'-0"

Date: MAY 2020

Last Rev.:



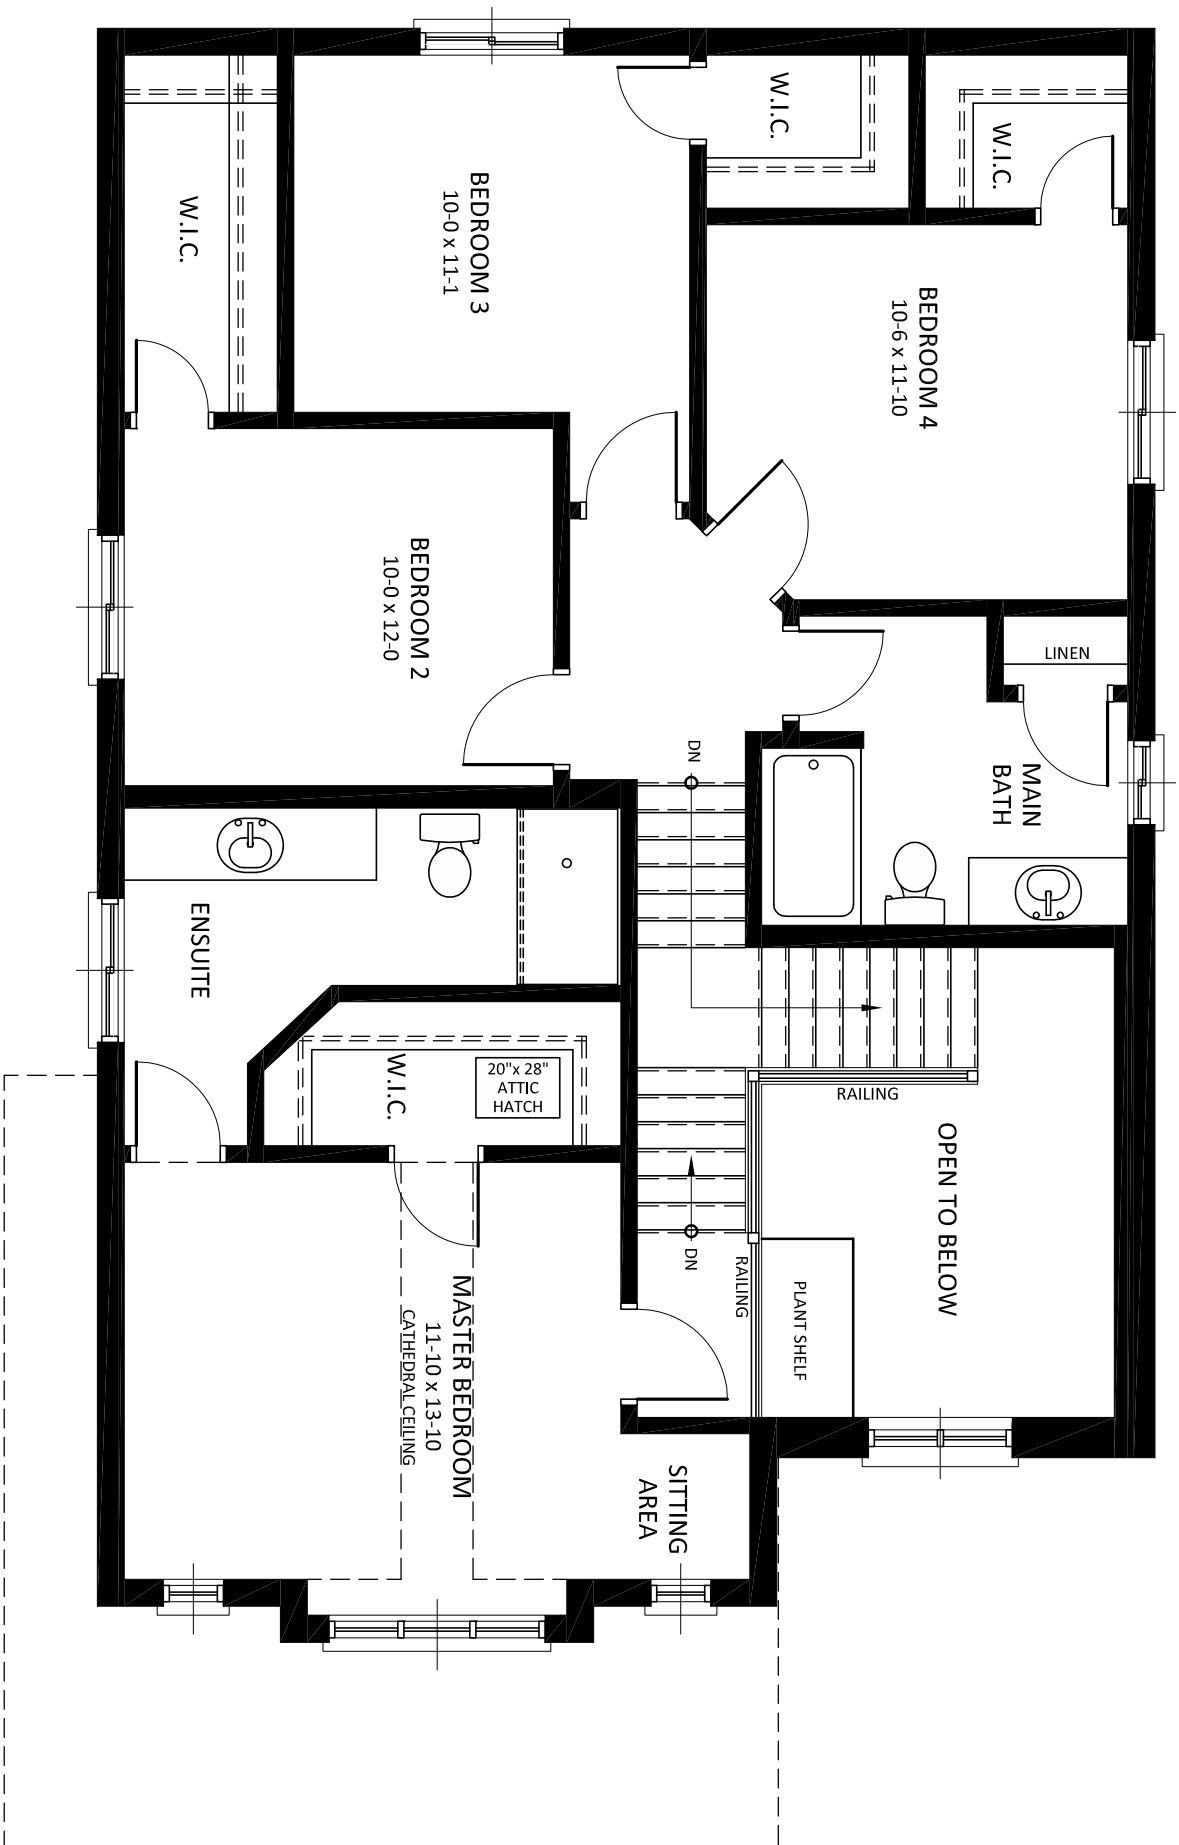

FIN. BASEMENT AREA	-	- sq. ft.
MAIN FLOOR AREA	-	973 sq. ft.
SECOND FLOOR AREA	-	1039 sq. ft.
TOTAL FINISHED AREA	-	2012 sq. ft.

**SECOND FLOOR PLAN
LUXURY ENSUITE**

The FEATHERFIELD

Dwn. By: GM

Folder:


File: FEATHERFIELD

Scale: 3/16"=1'-0"

Date: MAY 2020

Last Rev.:



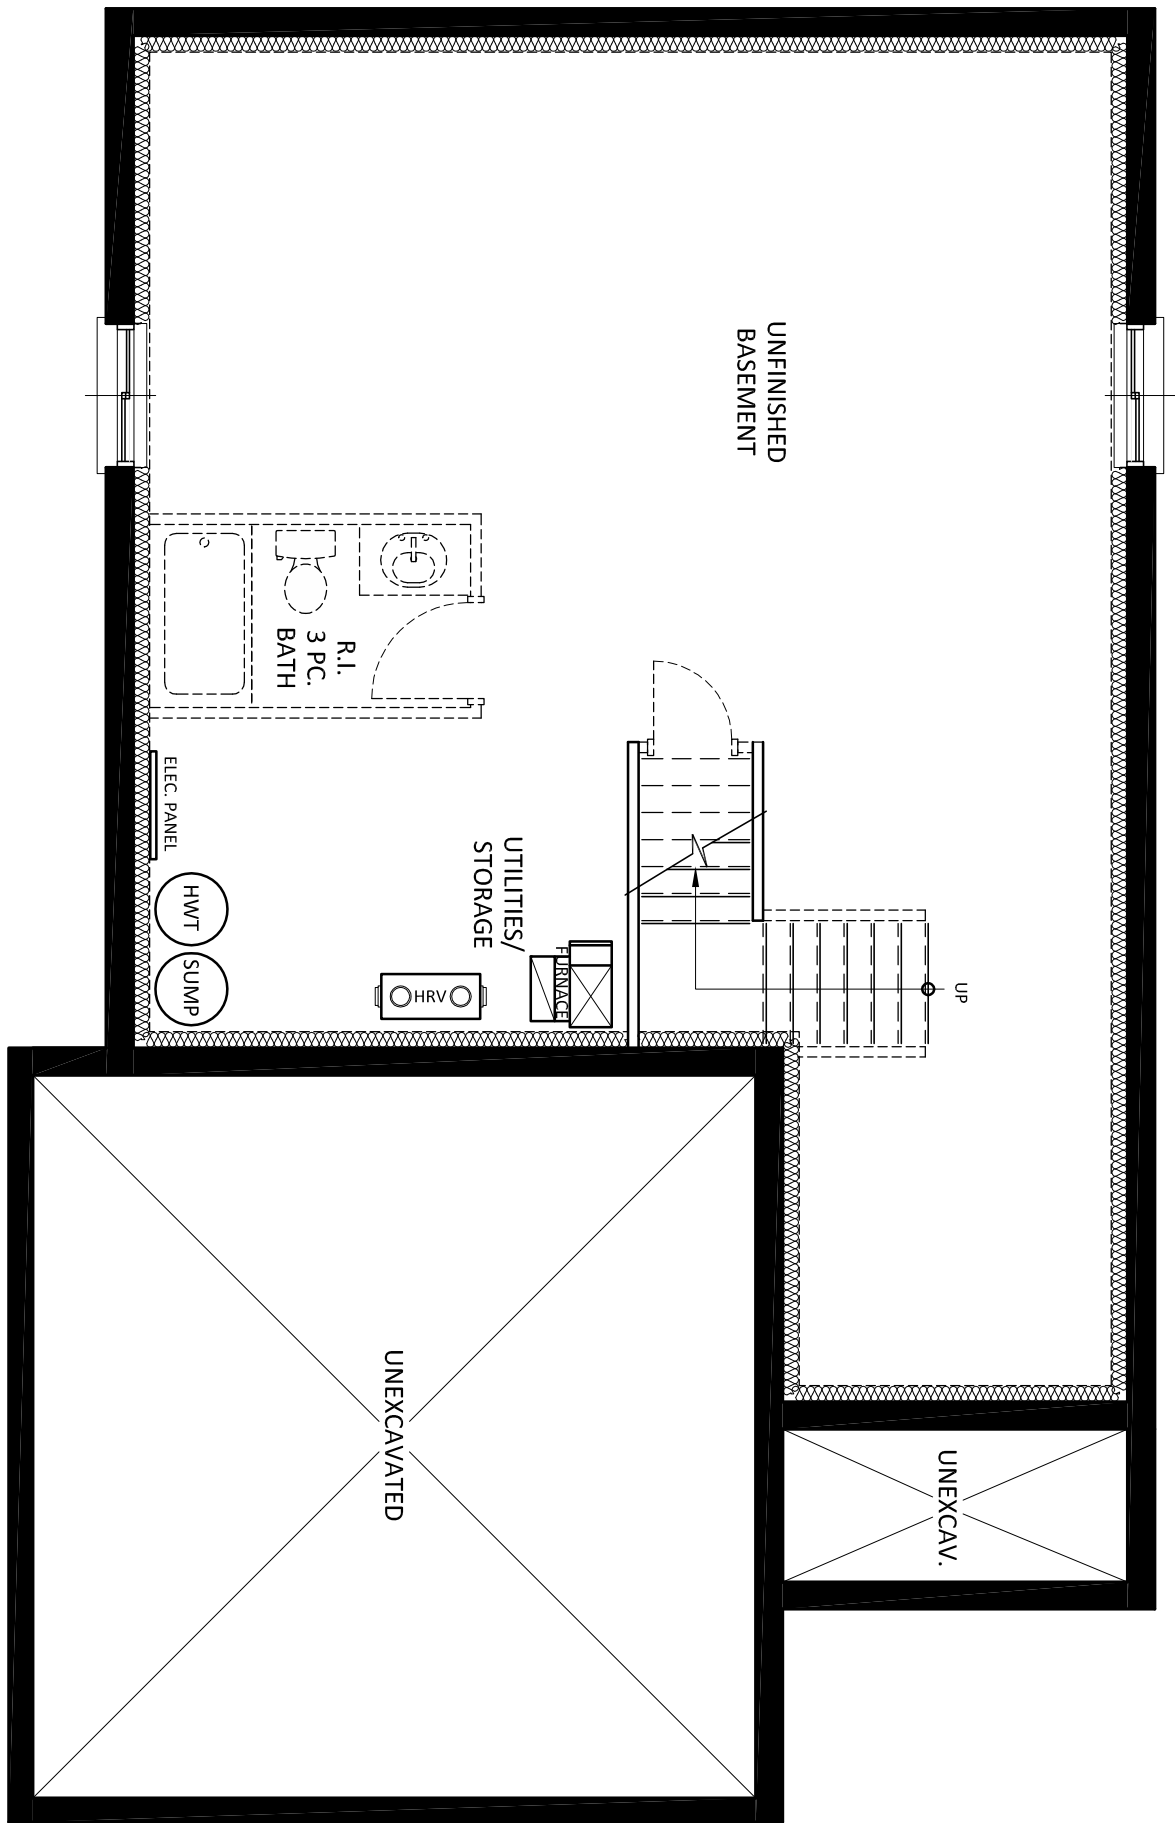

FOUNDATION PLAN

The FEATHERFIELD

Dwn. By: GM

Folder:

File: FEATHERFIELD

Scale: 3/16"=1'-0"

Date: MAY 2020

Last Rev.:

