


TOTAL FINISHED AREA - 2118 sq. ft.

FRONT ELEVATION

The ROTTHAM

Dwn. By: GM
 Folder:
 File: ROTTHAM
 Scale: 3/16"=1'-0"
 Date: JUNE 2021
 Last Rev.:



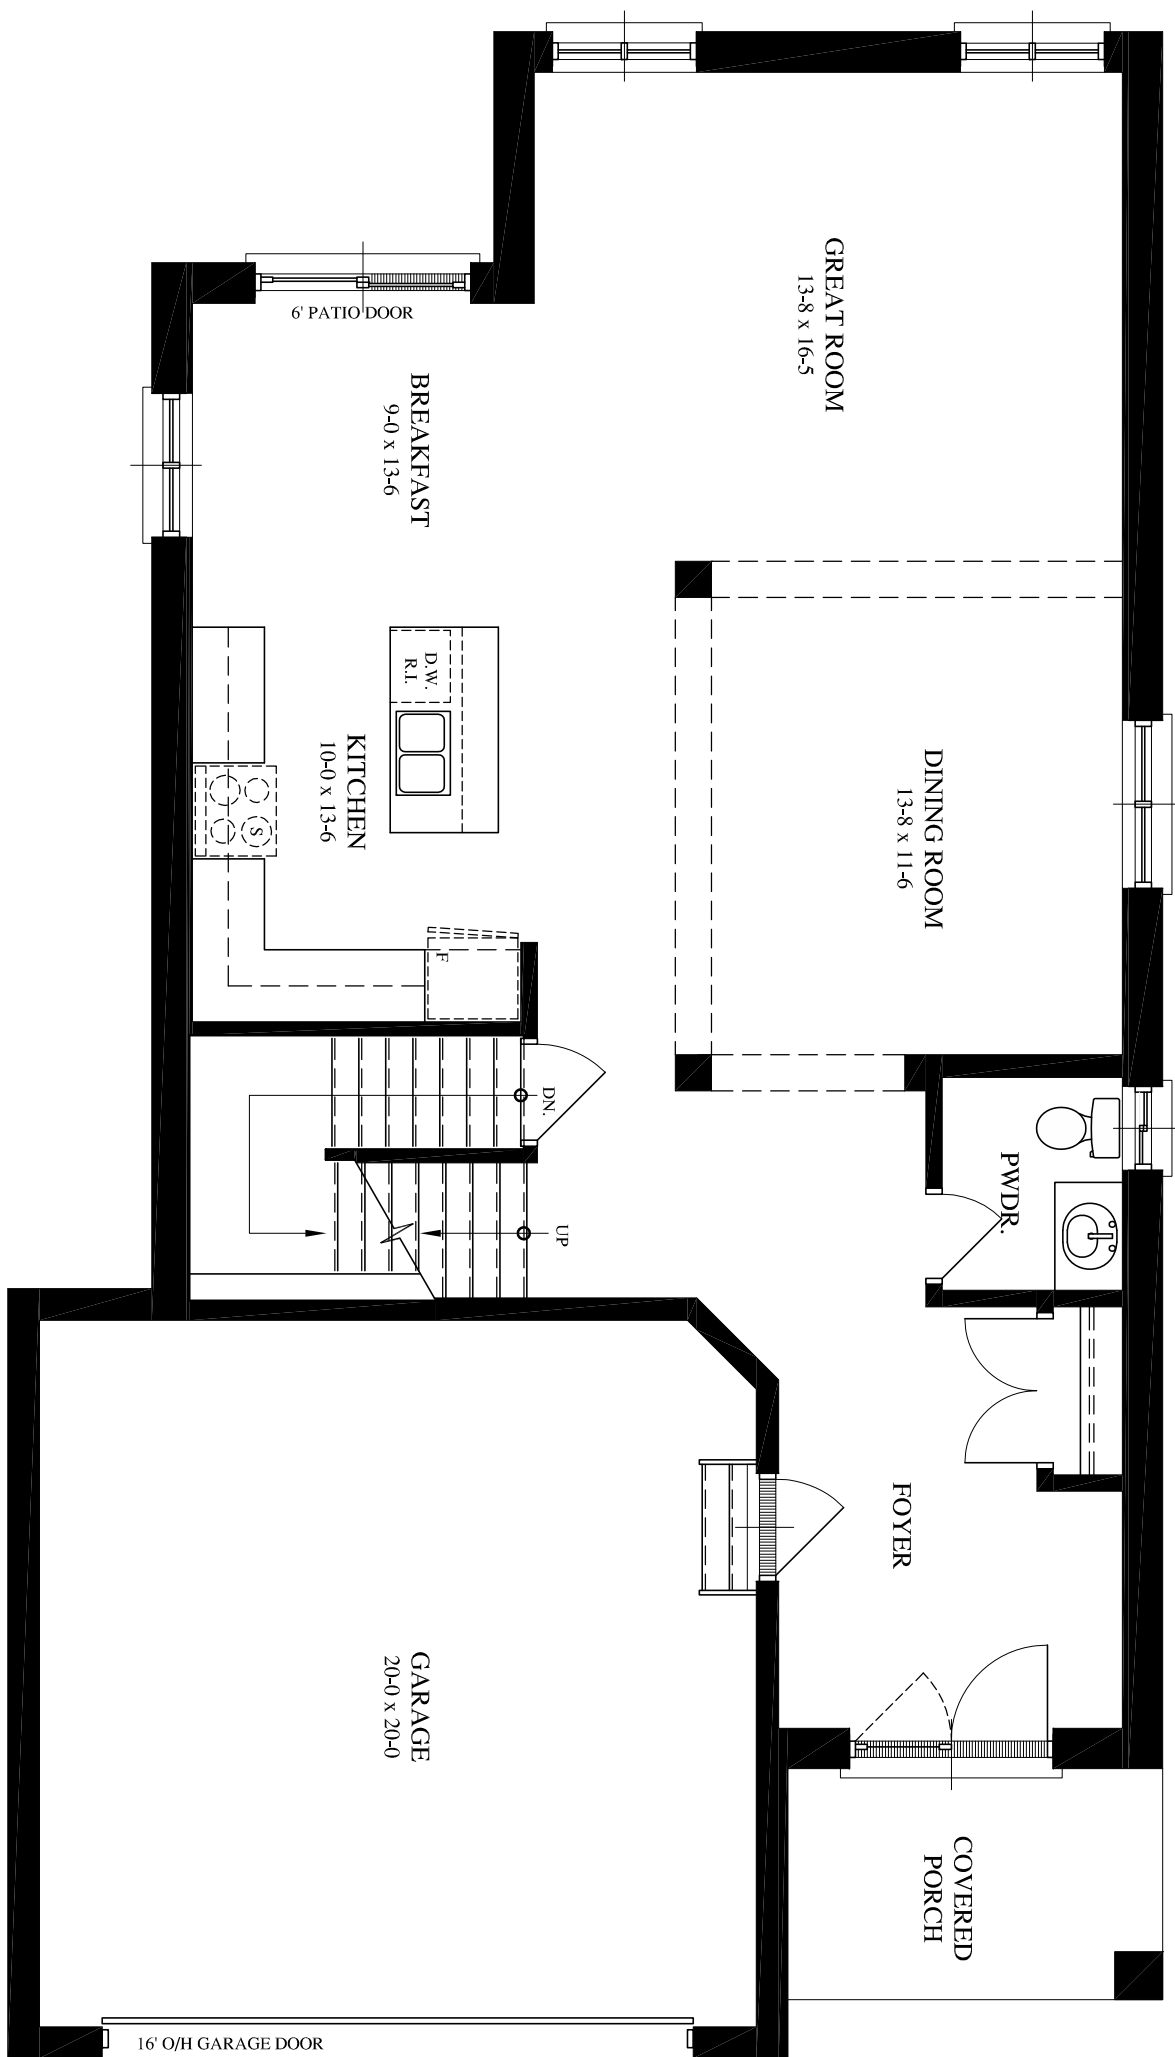

MAIN FLOOR PLAN

The ROTTHAM

Dwn. By: GM

Folder:

File: ROTTHAM

Scale: 3/16" = 1'-0"

Date: JUNE 2021


Last Rev.:

3 of 8



81 CAVERHILL CRESCENT
KOMOKA, ONTARIO N0L 1R0
EMAIL : Grant.M2DServices@gmail.com
PHONE: 519 872 5798



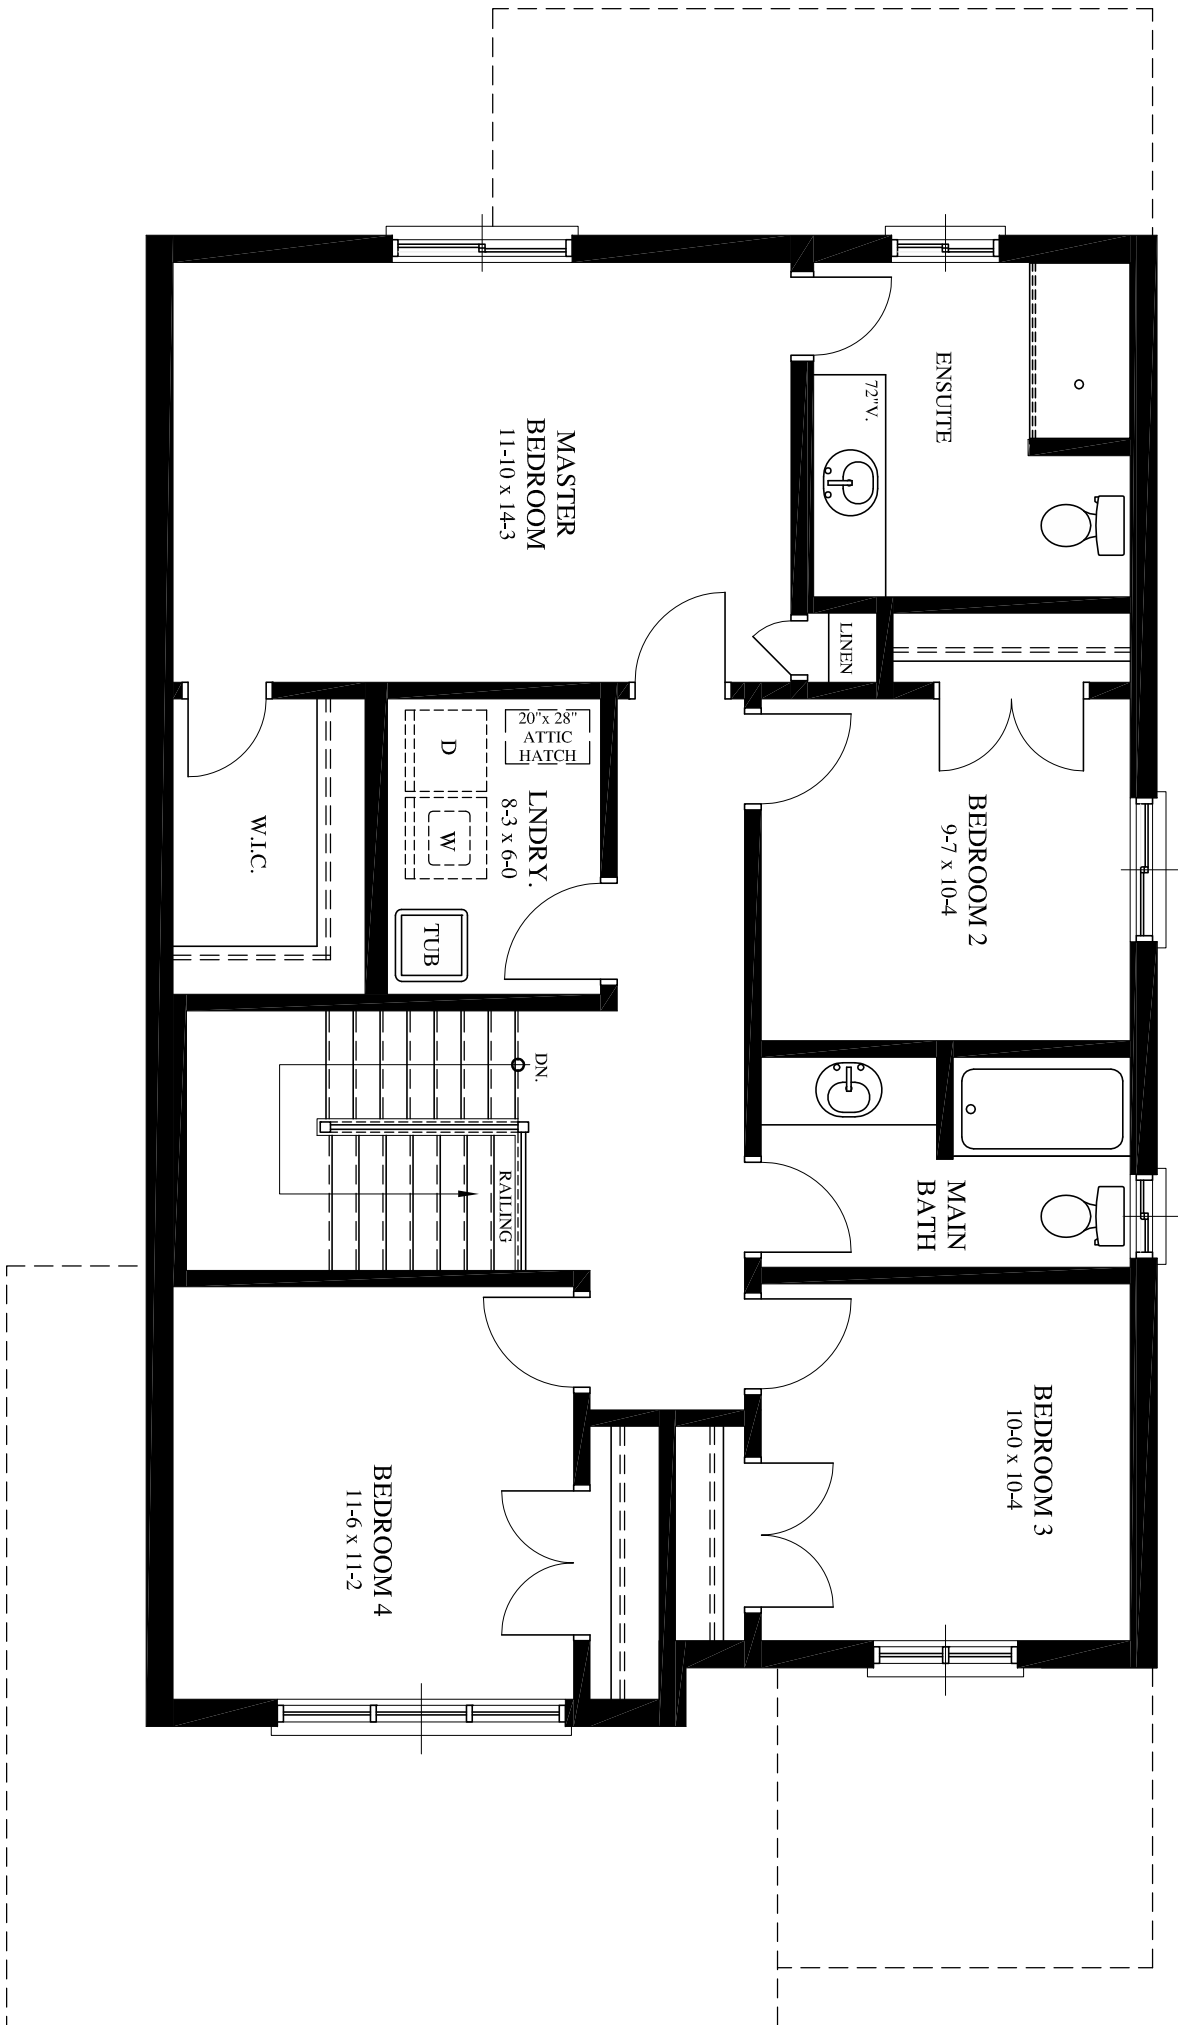


FIN. BASEMENT AREA	-	- sq.ft.
MAIN FLOOR AREA	-	1069 sq.ft.
SECOND FLOOR AREA	-	1049 sq.ft.
TOTAL FINISHED AREA	-	2118 sq.ft.

SECOND FLOOR PLAN

The ROTTHAM

Dwn. By: GM
 Folder:
 File: ROTTHAM
 Scale: 3/16"=1'-0"
 Date: JUNE 2021
 Last Rev.:



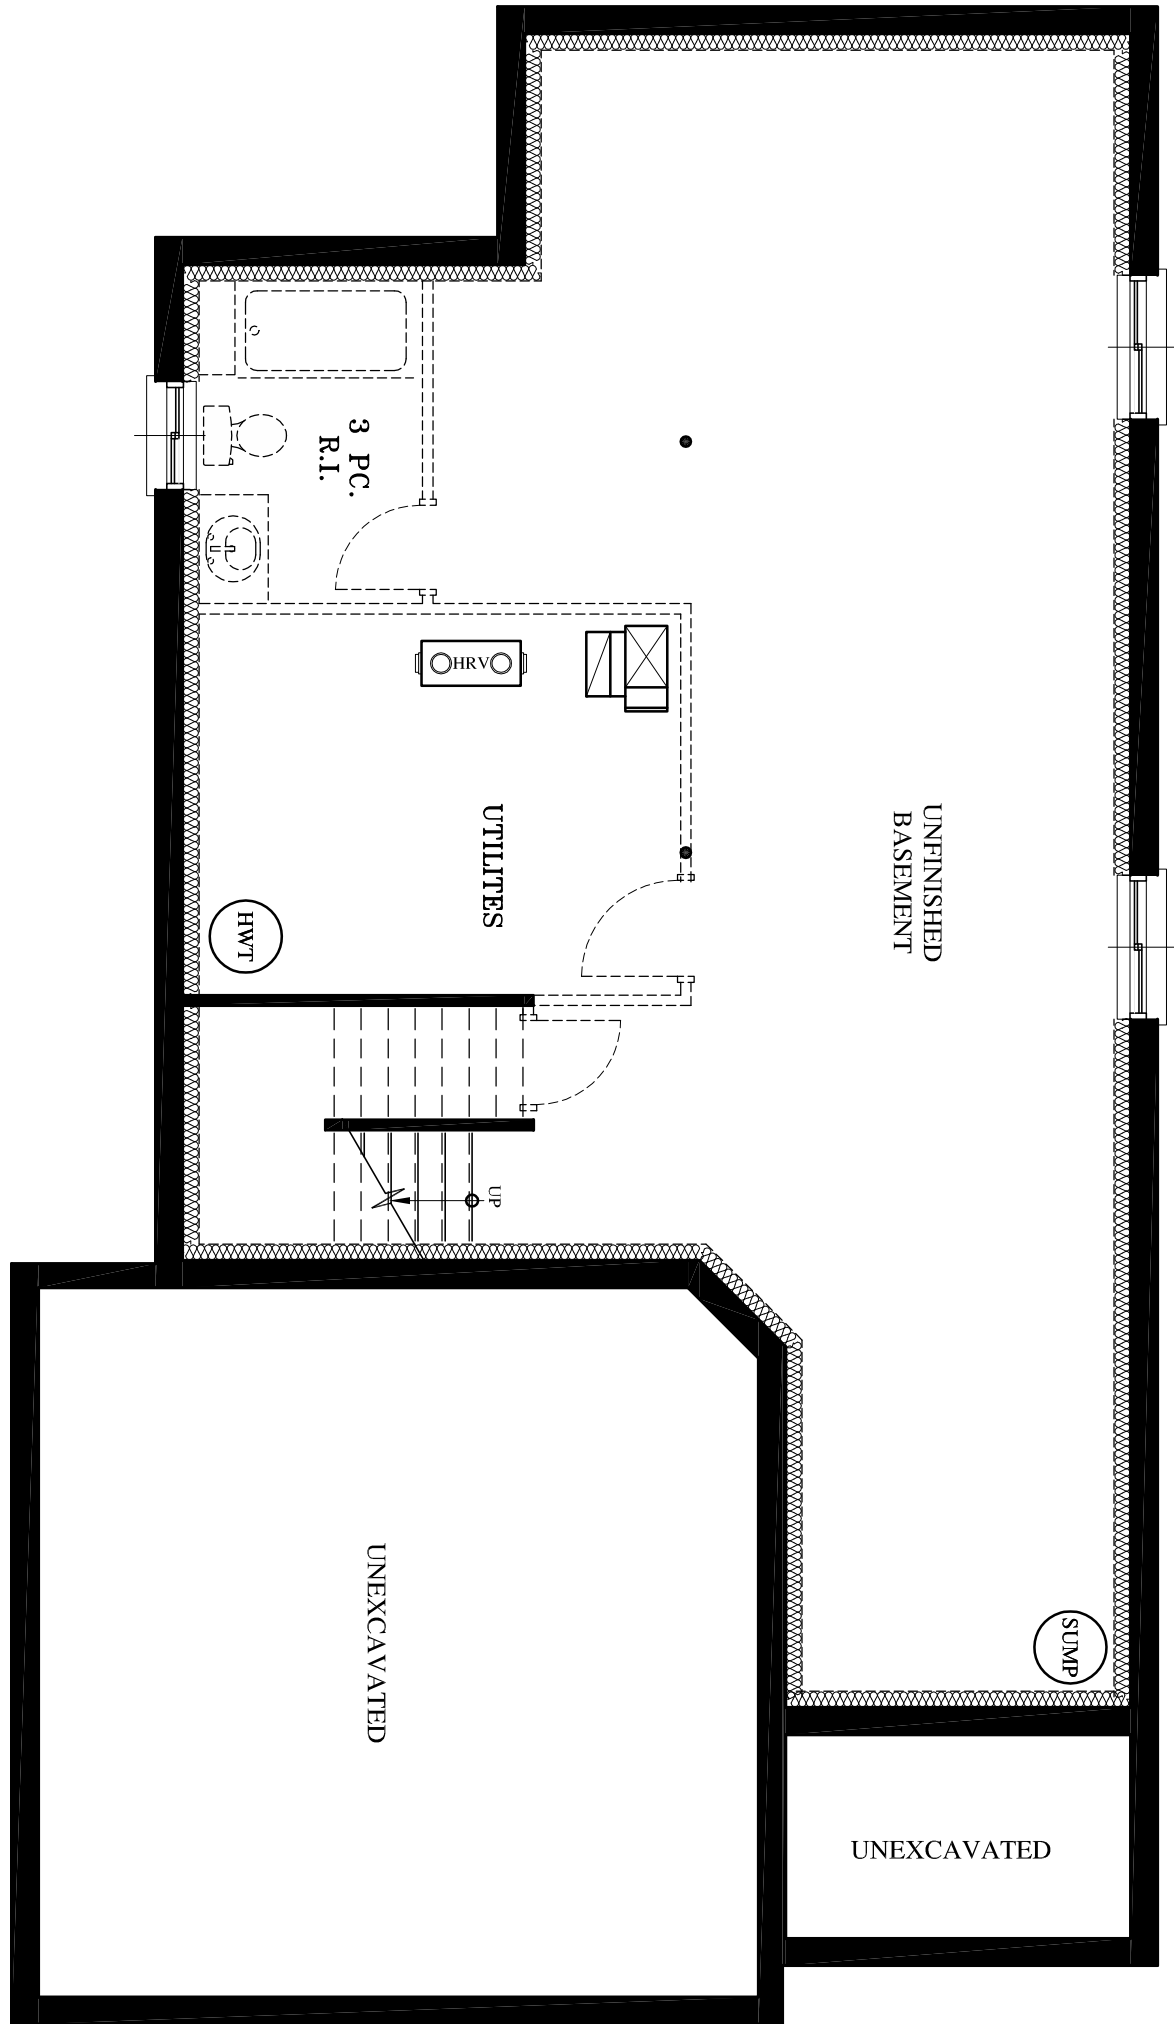

FOUNDATION PLAN

The ROTTHAM



81 CAVERHILL CRESCENT
 KOMOKA, ONTARIO N0L 1R0
 EMAIL : Grant.M2DServices@gmail.com
 PHONE: 519 872 5798

Dwn. By: GM
 Folder: ROTTHAM
 File: ROTTHAM
 Scale: 3/16" = 1'-0"
 Date: JUNE 2021
 Last Rev.:

